



1  
DA600

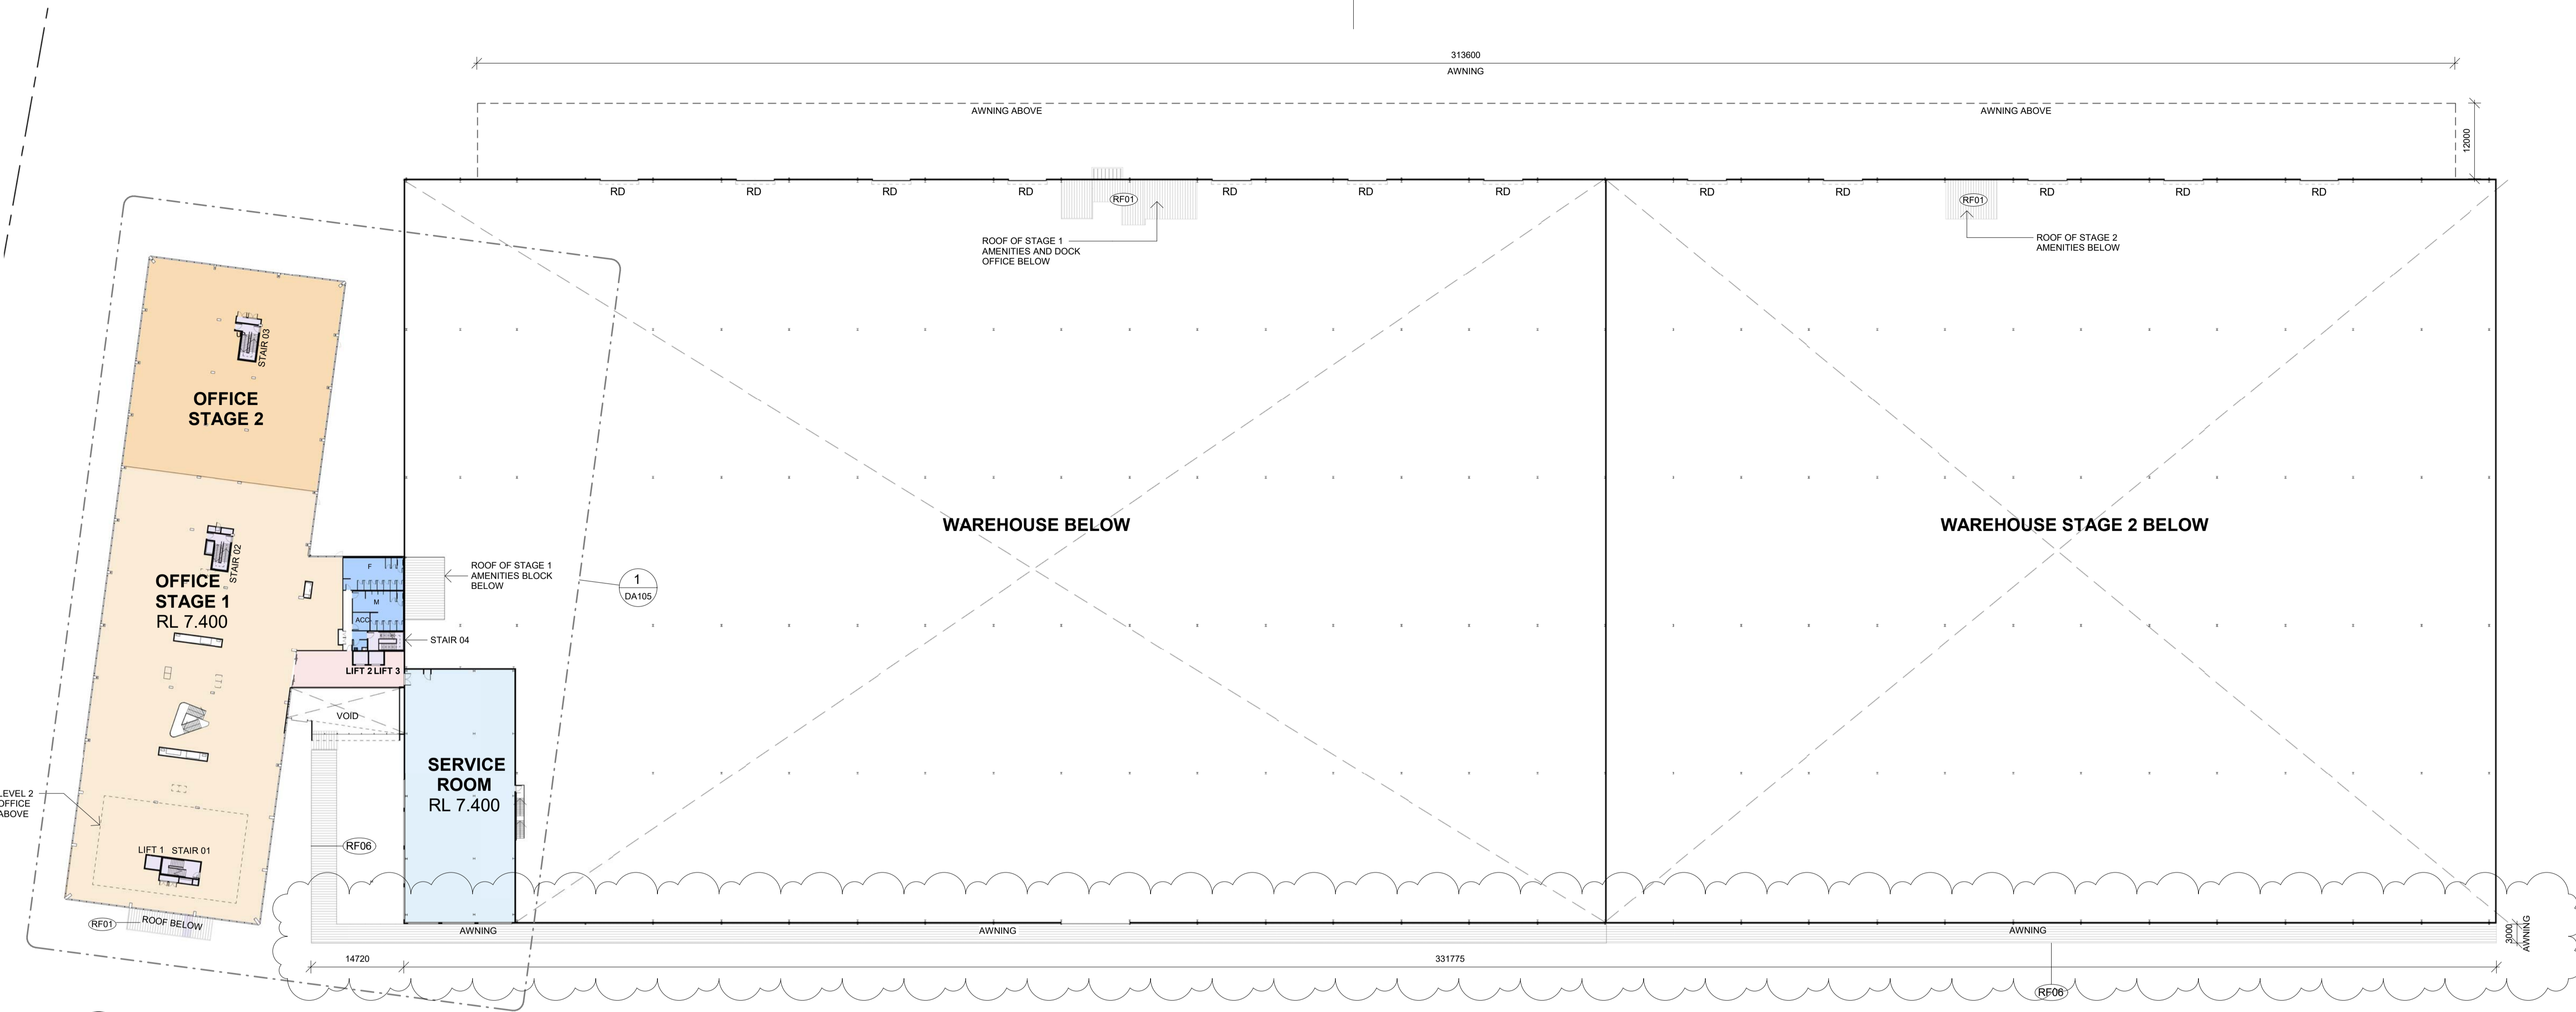


**1 LEVEL 1 FLOOR PLAN**  
SCALE 1 : 500

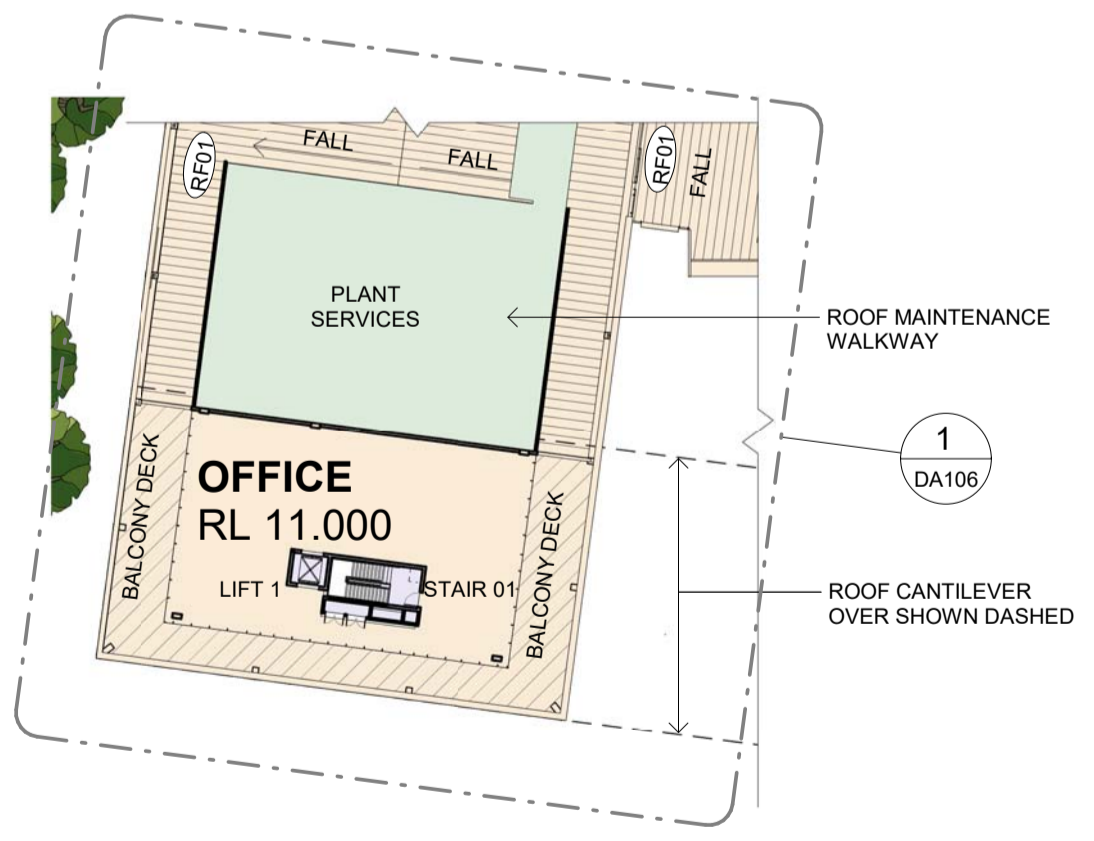

**2 LEVEL 2 FLOOR PLAN**  
SCALE 1 : 500

**LEGEND**

	WAREHOUSE STAGE 1		OFFICE STAGE 1		ROOFTOP SERVICES PLANTS
	WAREHOUSE STAGE 2		OFFICE STAGE 2		WAREHOUSE OFFICE, LUNCH ROOM AND AMENITIES
	CAFE INCLUDING KITCHEN AND AMENITIES		CORE		OFFICE WC AMENITIES INCLUDING END OF TRIP FACILITY AT GROUND LEVEL
	GARAGE, GYM, LOBBY				

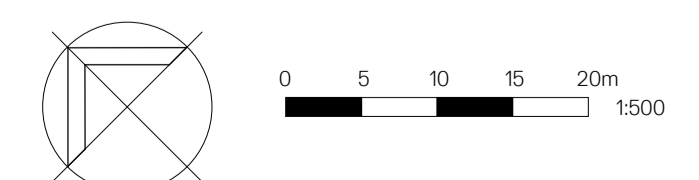

Issue	Description	Date
A	ISSUED FOR DEVELOPMENT APPROVAL	03.05.18
B	Development Approval Response	24.08.18

Client  
**DICKER DATA PTY LTD**  
**DICKER DATA**  
D A T A


Project  
**DICKER DATA**  
**238-258 CAPTAIN COOK DRIVE,**  
**KURNELL, NSW 2231**

Title  
**LEVEL 1 AND LEVEL 2 FLOOR PLANS**


Drawing No.	Issue
DA101	B
Scale	Drawing Size
1 : 500@A1	A1
Project No.	Drawn By
16202	AC
CAD Reference	
sw060917	

Dimensioned Drawings to take precedence over scaling. Contractor to verify all dimensions on site before construction. All inconsistencies to be reported to the Architect immediately. This drawing and its contents remain the copyright of WMK Architecture Pty Ltd ©

**DEVELOPMENT APPLICATION**

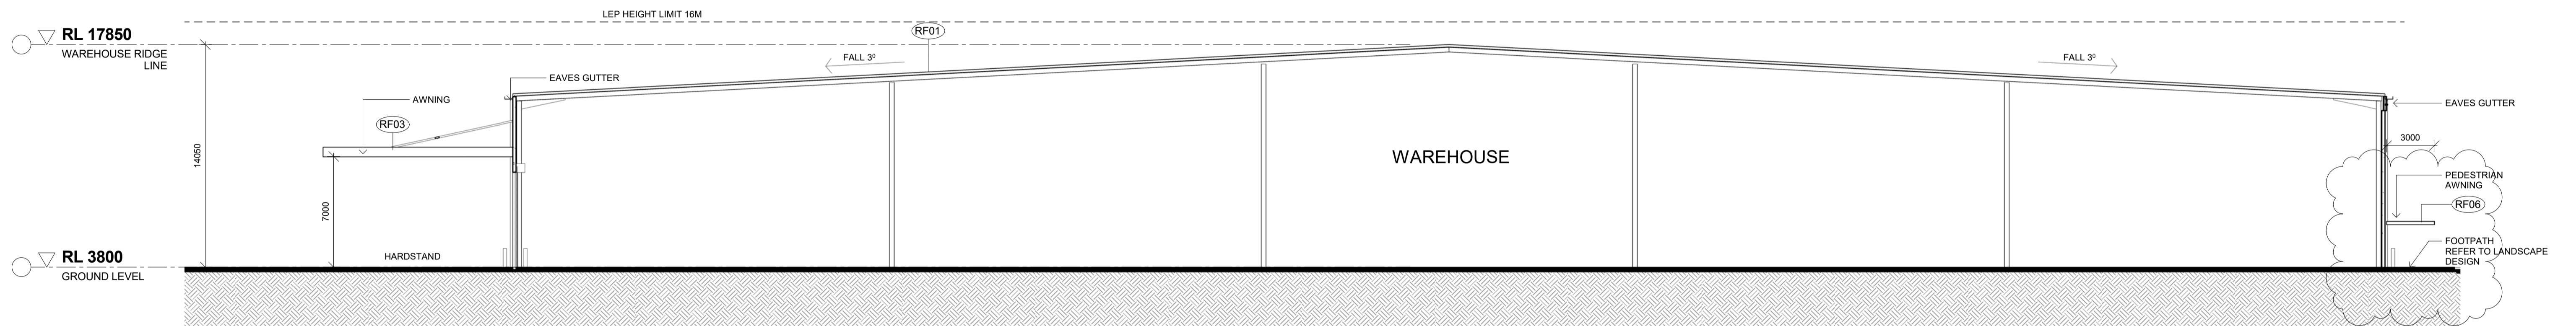

1 **WAREHOUSE - SECTION**  
SCALE 1 : 200

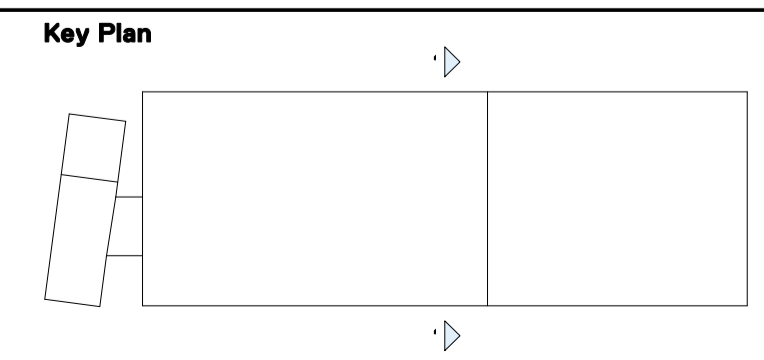

Issue	Description	Date
A	ISSUED FOR DEVELOPMENT APPROVAL	03.05.18
B	Development Approval Response	24.08.18

**Client**  
 DICKER DATA PTY LTD

**DICKER**  
 DATA

**Project**  
 DICKER DATA  
 238-258 CAPTAIN COOK DRIVE,  
 KURNELL, NSW 2231

**Title**  
 WAREHOUSE - SECTION

**DEVELOPMENT APPLICATION**

<b>Drawing No.</b> DA600	<b>Issue</b> B
<b>Scale</b> 1 : 200@A1	<b>Drawing Size</b> A1
<b>Project No.</b> 16202	<b>Drawn By</b> PK
<b>CAD Reference</b> sww/rev1	

Dimensioned Drawings to take precedence over scaling. Contractor to verify all dimensions on site before construction. All inconsistencies to be reported to the Architect immediately. This drawing and its contents remain the copyright of WMK Architecture Pty Ltd ©

