



1 LEVEL 1 FLOOR PLAN
SCALE 1 : 500

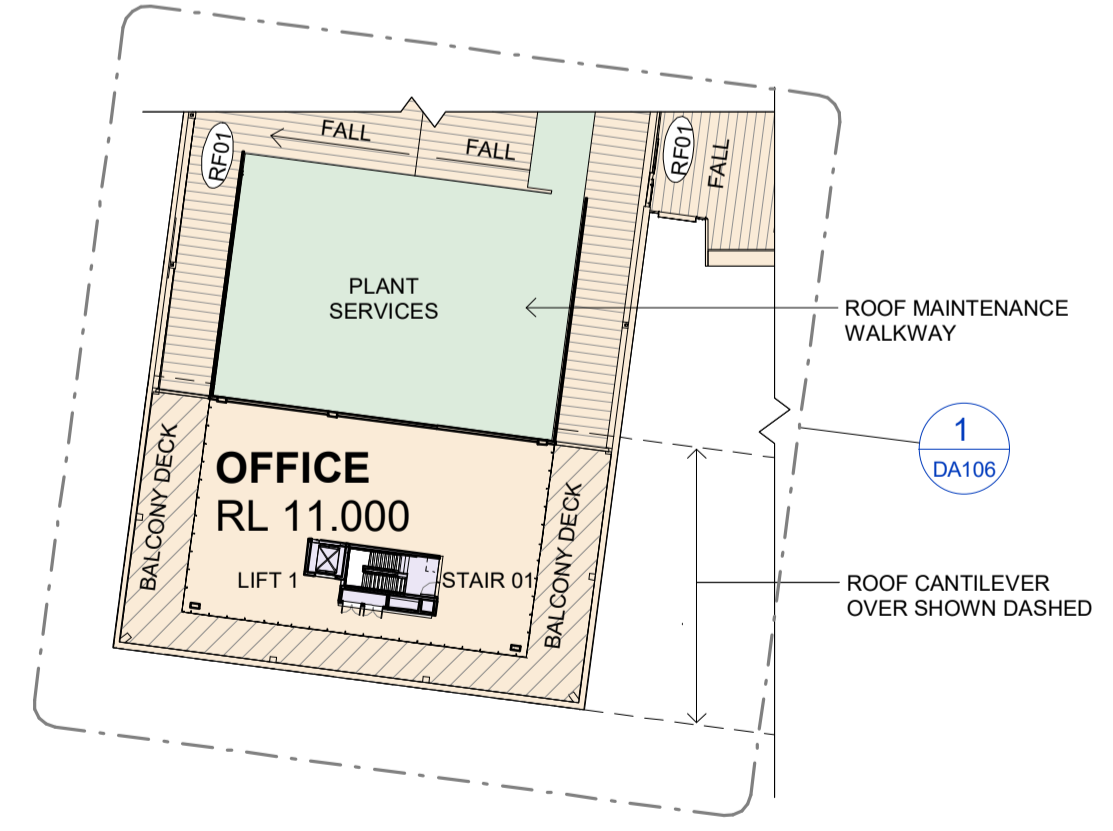

2 LEVEL 2 FLOOR PLAN
SCALE 1 : 500

- LEGEND**
- WAREHOUSE STAGE 1
 - WAREHOUSE STAGE 2
 - ROOFTOP SERVICES PLANTS
 - OFFICE STAGE 1
 - OFFICE STAGE 2
 - WAREHOUSE OFFICE, LUNCH ROOM AND AMENITIES
 - CAFE INCLUDING KITCHEN AND AMENITIES
 - CORE
 - OFFICE WC AMENITIES INCLUDING END OF TRIP FACILITY AT GROUND LEVEL
 - GARAGE, GYM, LOBBY

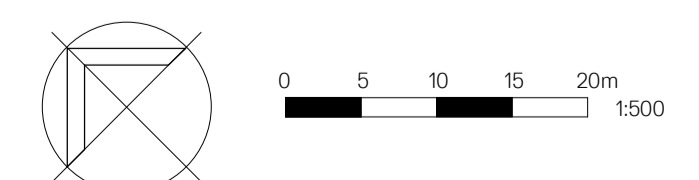

Issue	Description	Date
A	ISSUED FOR DEVELOPMENT APPROVAL	03.05.18



Client
DICKER DATA PTY LTD

Project
**DICKER DATA
238-258 CAPTAIN COOK DRIVE,
KURNELL, NSW 2231**

Title
LEVEL 1 AND LEVEL 2 FLOOR PLANS

Drawing No.	Issue
DA101	A
Scale	Drawing Size
1 : 500@A1	A1
Project No.	Drawn By
16202	AC
CAD Reference	
WWS06REV1	

Dimensioned Drawings to take precedence over scaling. Contractor to verify all dimensions on site before construction. All inconsistencies to be reported to the Architect immediately. This drawing and its contents remain the copyright of WMK Architecture Pty Ltd ©

DEVELOPMENT APPLICATION