


EXISTING WAREHOUSE AND OFFICE BUILDING
230-236 CAPTAIN COOK DRIVE KURNELL
DP1077972

21 SIR JOSEPH
BANKS DRIVE
DP1077972

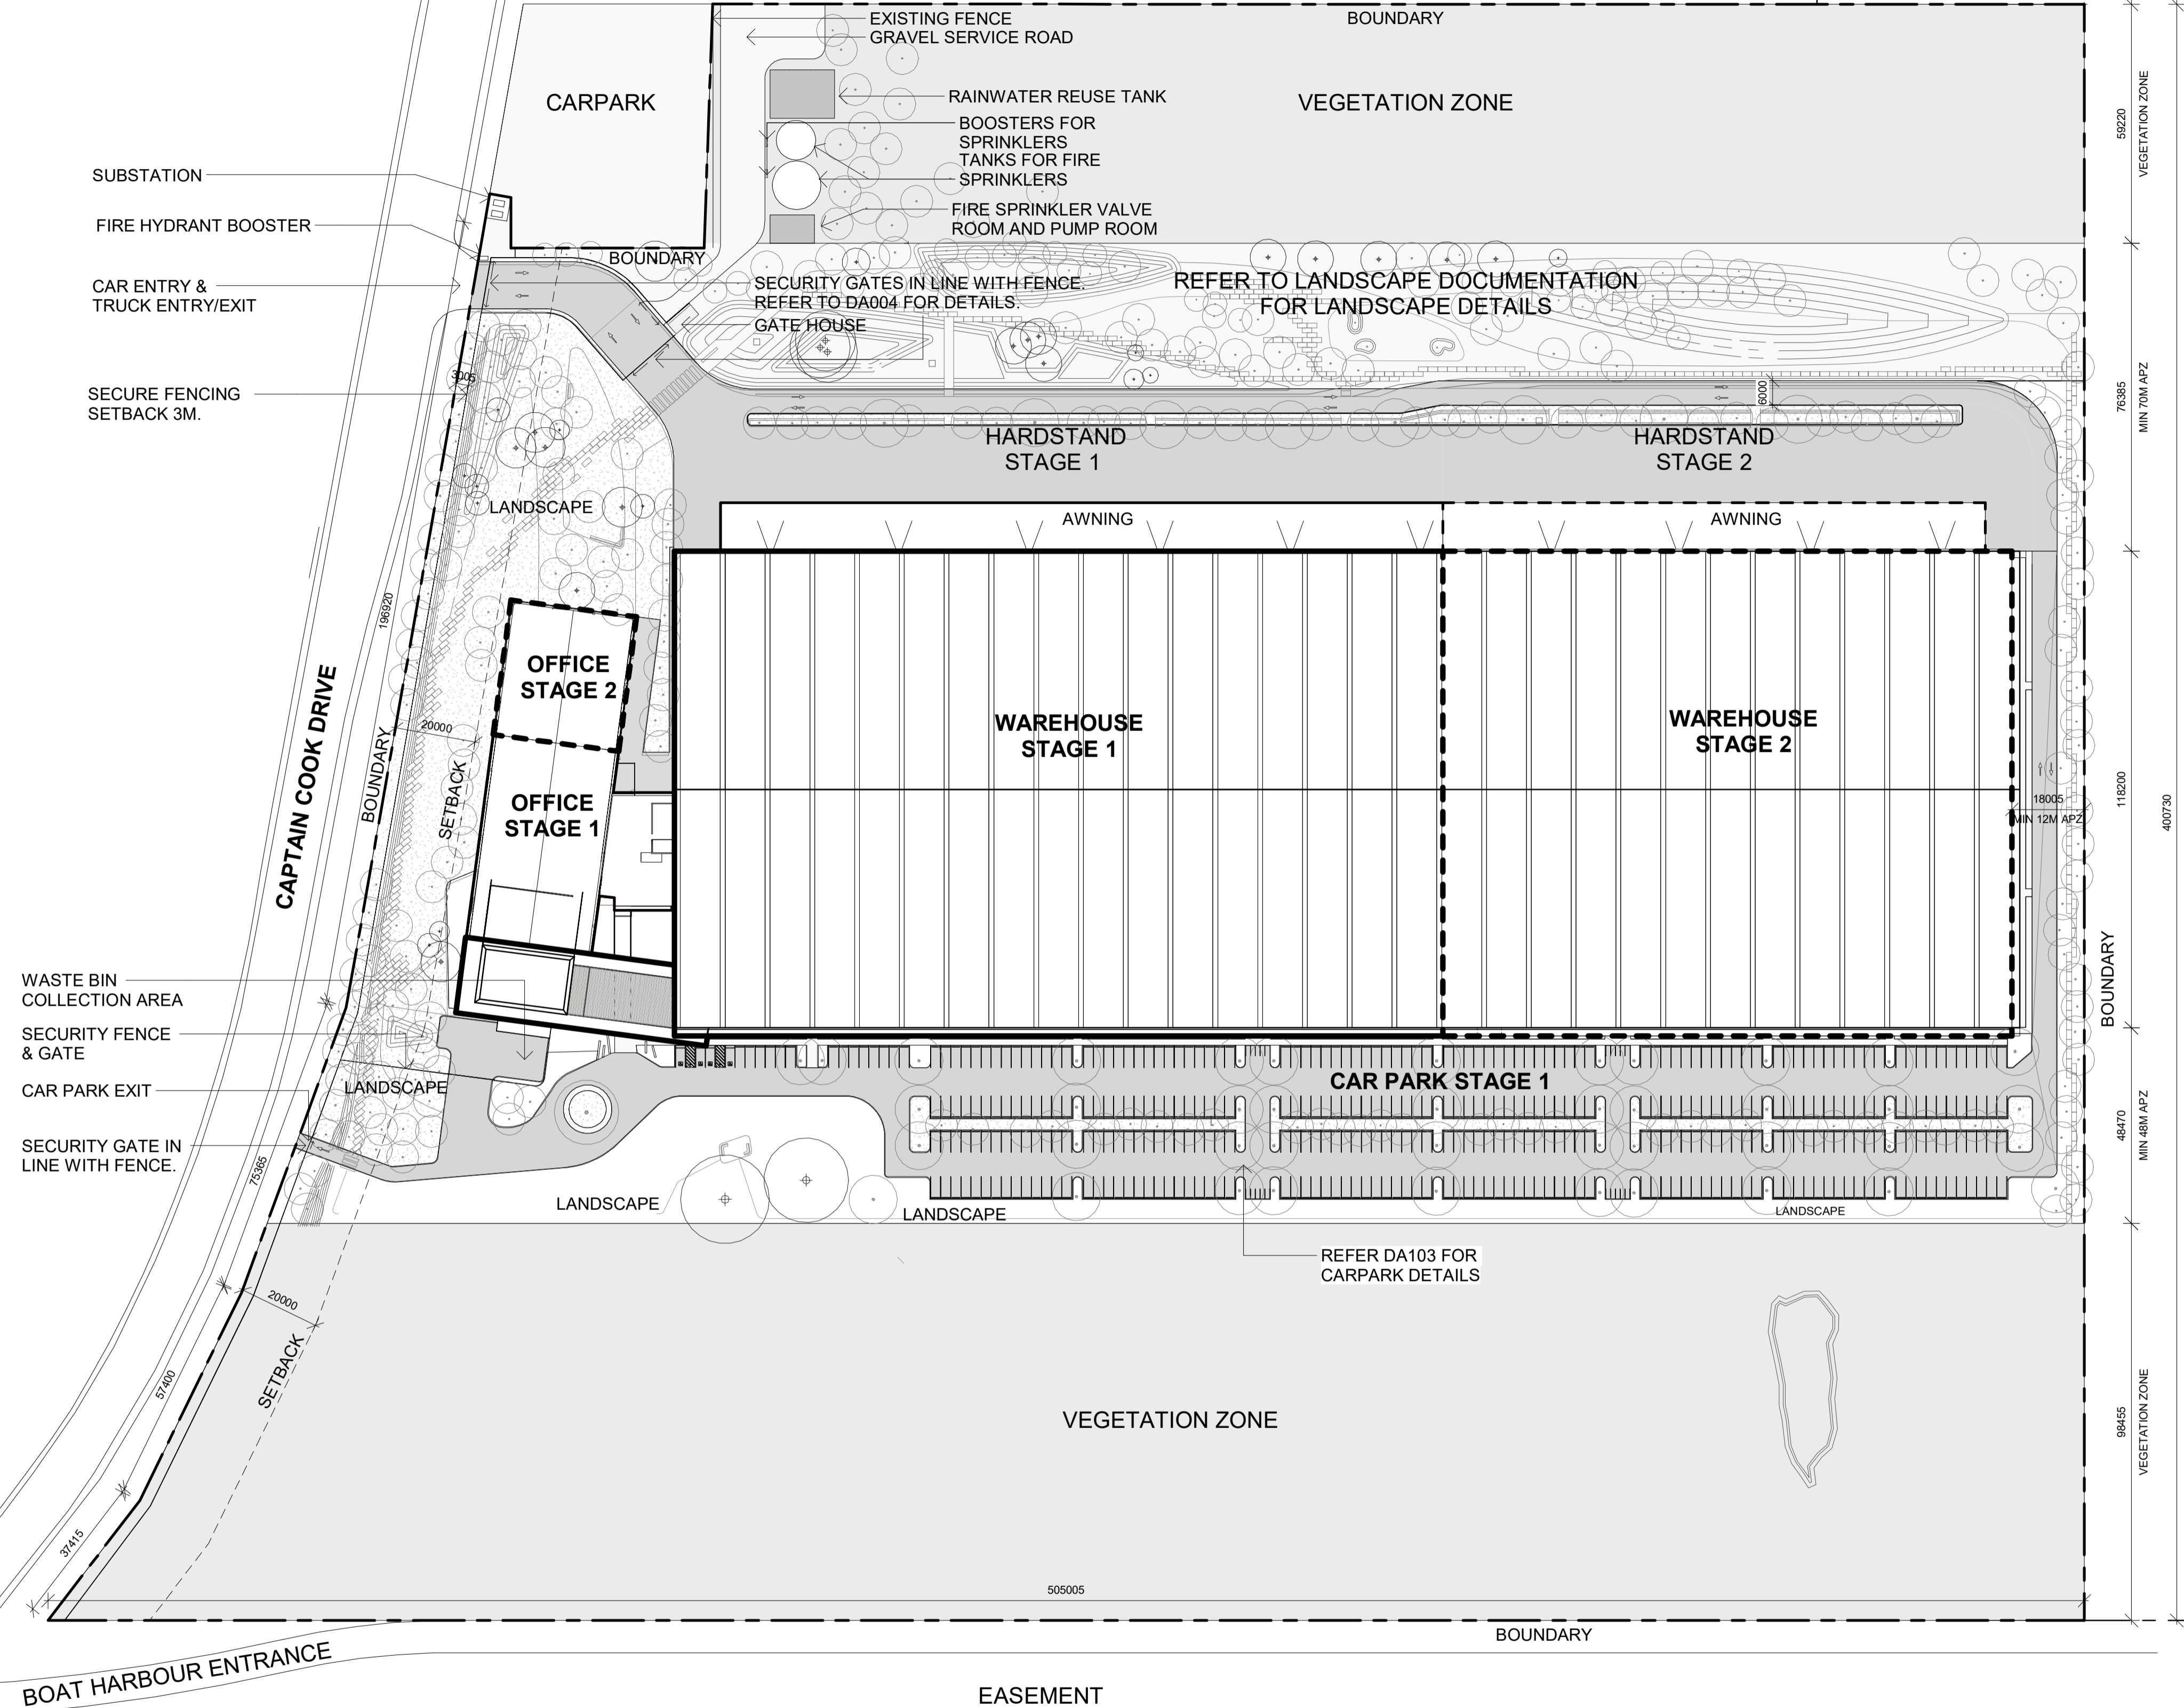

KEY	
	PROPOSED TREES (DETAILED & DESIGNED BY LANDSCAPE ARCHITECT). REFER TO LANDSCAPE DOCUMENTATION FOR DETAILS
	EXISTING TREES TO REMAIN REFER TO LANDSCAPE AND ARBORIST DOCUMENTATION FOR DETAILS

1 **SITE PLAN - STAGE 2**
SCALE 1 : 1000



Issue	Description	Date
A	ISSUED FOR DEVELOPMENT APPROVAL	03.05.18

Client
DICKER DATA PTY LTD



Project
DICKER DATA
238-258 CAPTAIN COOK DRIVE,
KURNELL, NSW 2231

Title
SITE PLAN STAGE 2

Drawing No.	Issue
DA001B	A
Scale	Drawing Size
1 : 1000@A1	A1
Project No.	Drawn By
16202	AC
CAD Reference	
svw09v01	

Dimensioned Drawings to take precedence over scaling. Contractor to verify all dimensions on site before construction. All inconsistencies to be reported to the Architect immediately. This drawing and its contents remain the copyright of WMK Architecture Pty Ltd ©

DEVELOPMENT APPLICATION